



OPTIONAL ENABLE SIGNAL FROM FD RANGE INDOOR UNIT

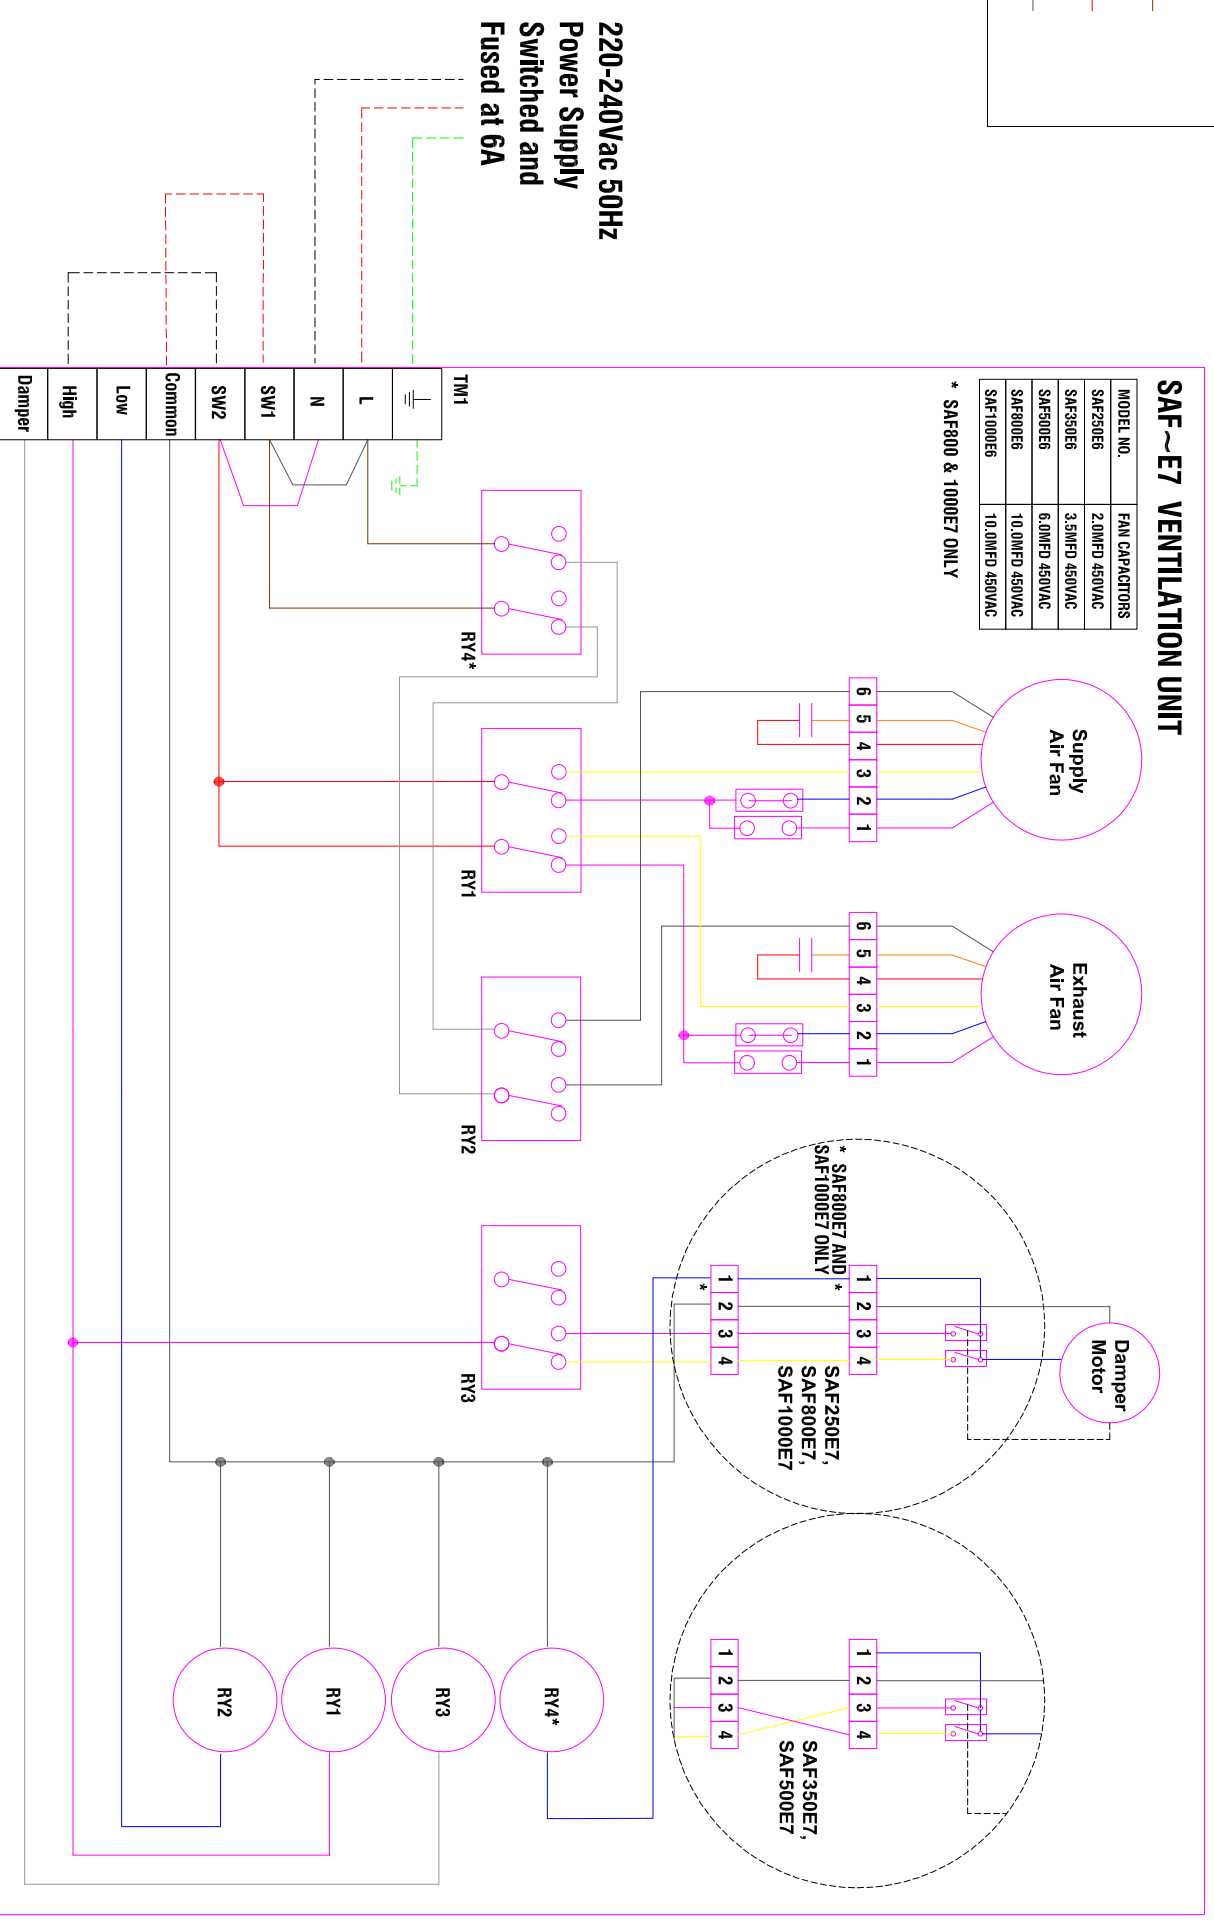

MITSUBISHI HEAVY INDUSTRIES
 AIR CONDITIONING
BEIJER REF
 UK & IRELAND
 MOVE THE WORLD FORWARD

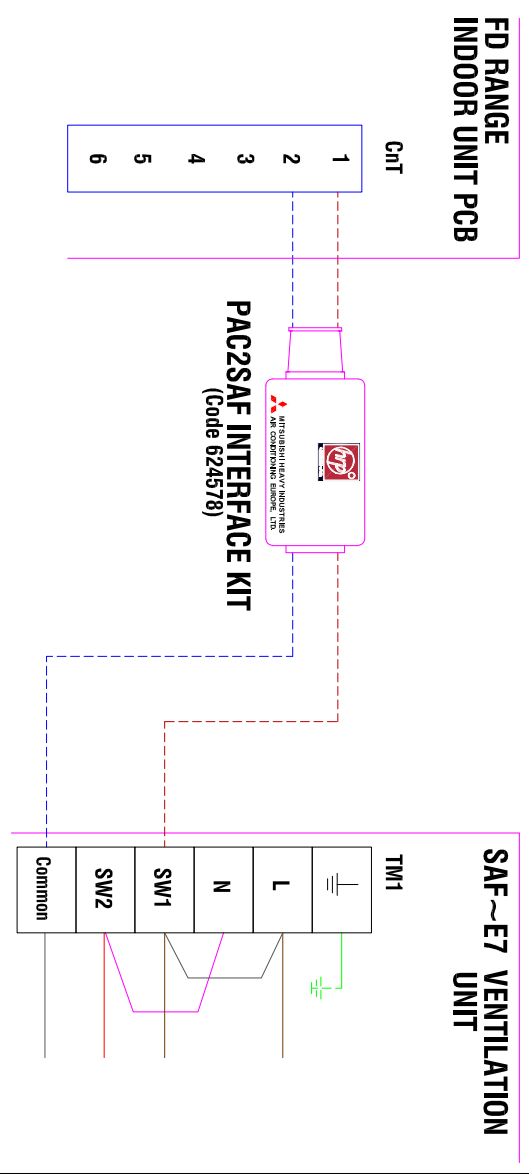

15 Bruntcliffe Avenue
 Leeds 27 Industrial Estate
 Morley, Leeds. LS27 0LL
 Tel- 03301 235 598
 mhl@beijerref-technical.com

Drawing Prepared For
BEIJERREF UK & IRELAND

Project
SAF~E7 WITHOUT REMOTE CONTROL

Title
SAF ~E7 VENTILATION UNIT WITHOUT REMOTE CONTROL, AN OPTIONAL RUN SIGNAL FROM AN FD RANGE INDOOR UNIT OR SC-BIKN-E INTERFACE

Drawn By
-CLG

Checked By

Scale

Date Drawn
09/04/2019

Drawing No. - **521-SA-SAF-001-1E**

Notes

- Denotes Live Wire
- Denotes Neutral Wire
- Denotes White Wire
- Denotes Site Wiring

Note SAF800E7/SAF1000E7 shown above
 Use IEC60227-4 Compatible 1.6-2.0mm or 2.0-3.1mm PVC insulated cable with sheathing

THIS EQUIPMENT MUST BE FUSED AND EARTHED